



KEY PLAN

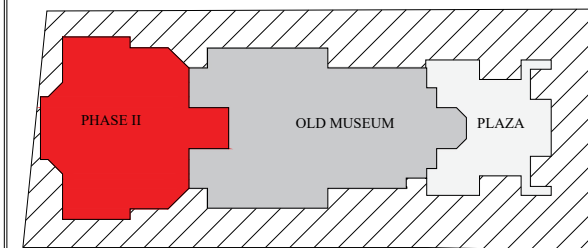

Total Built Up Area 21,730 sq. ft.
Ground Floor - 15,320 sq.ft.
Souvenir Shop - 678 sq.ft.
Semi covered Pathway- 503 sq.ft.
First Floor - 5,230 sq.ft.

Legend:

Symbol	Description	Height from F.F. Level/Ramp Level
	Ceiling Light	13'2"
	Ceiling Light Point connected to track light	13'2"
	Angled Wall Mounted Light	7'
	Switch Board with Plug point	3'6"
	Wire Looping	
	Electrical Looping for Track Light	

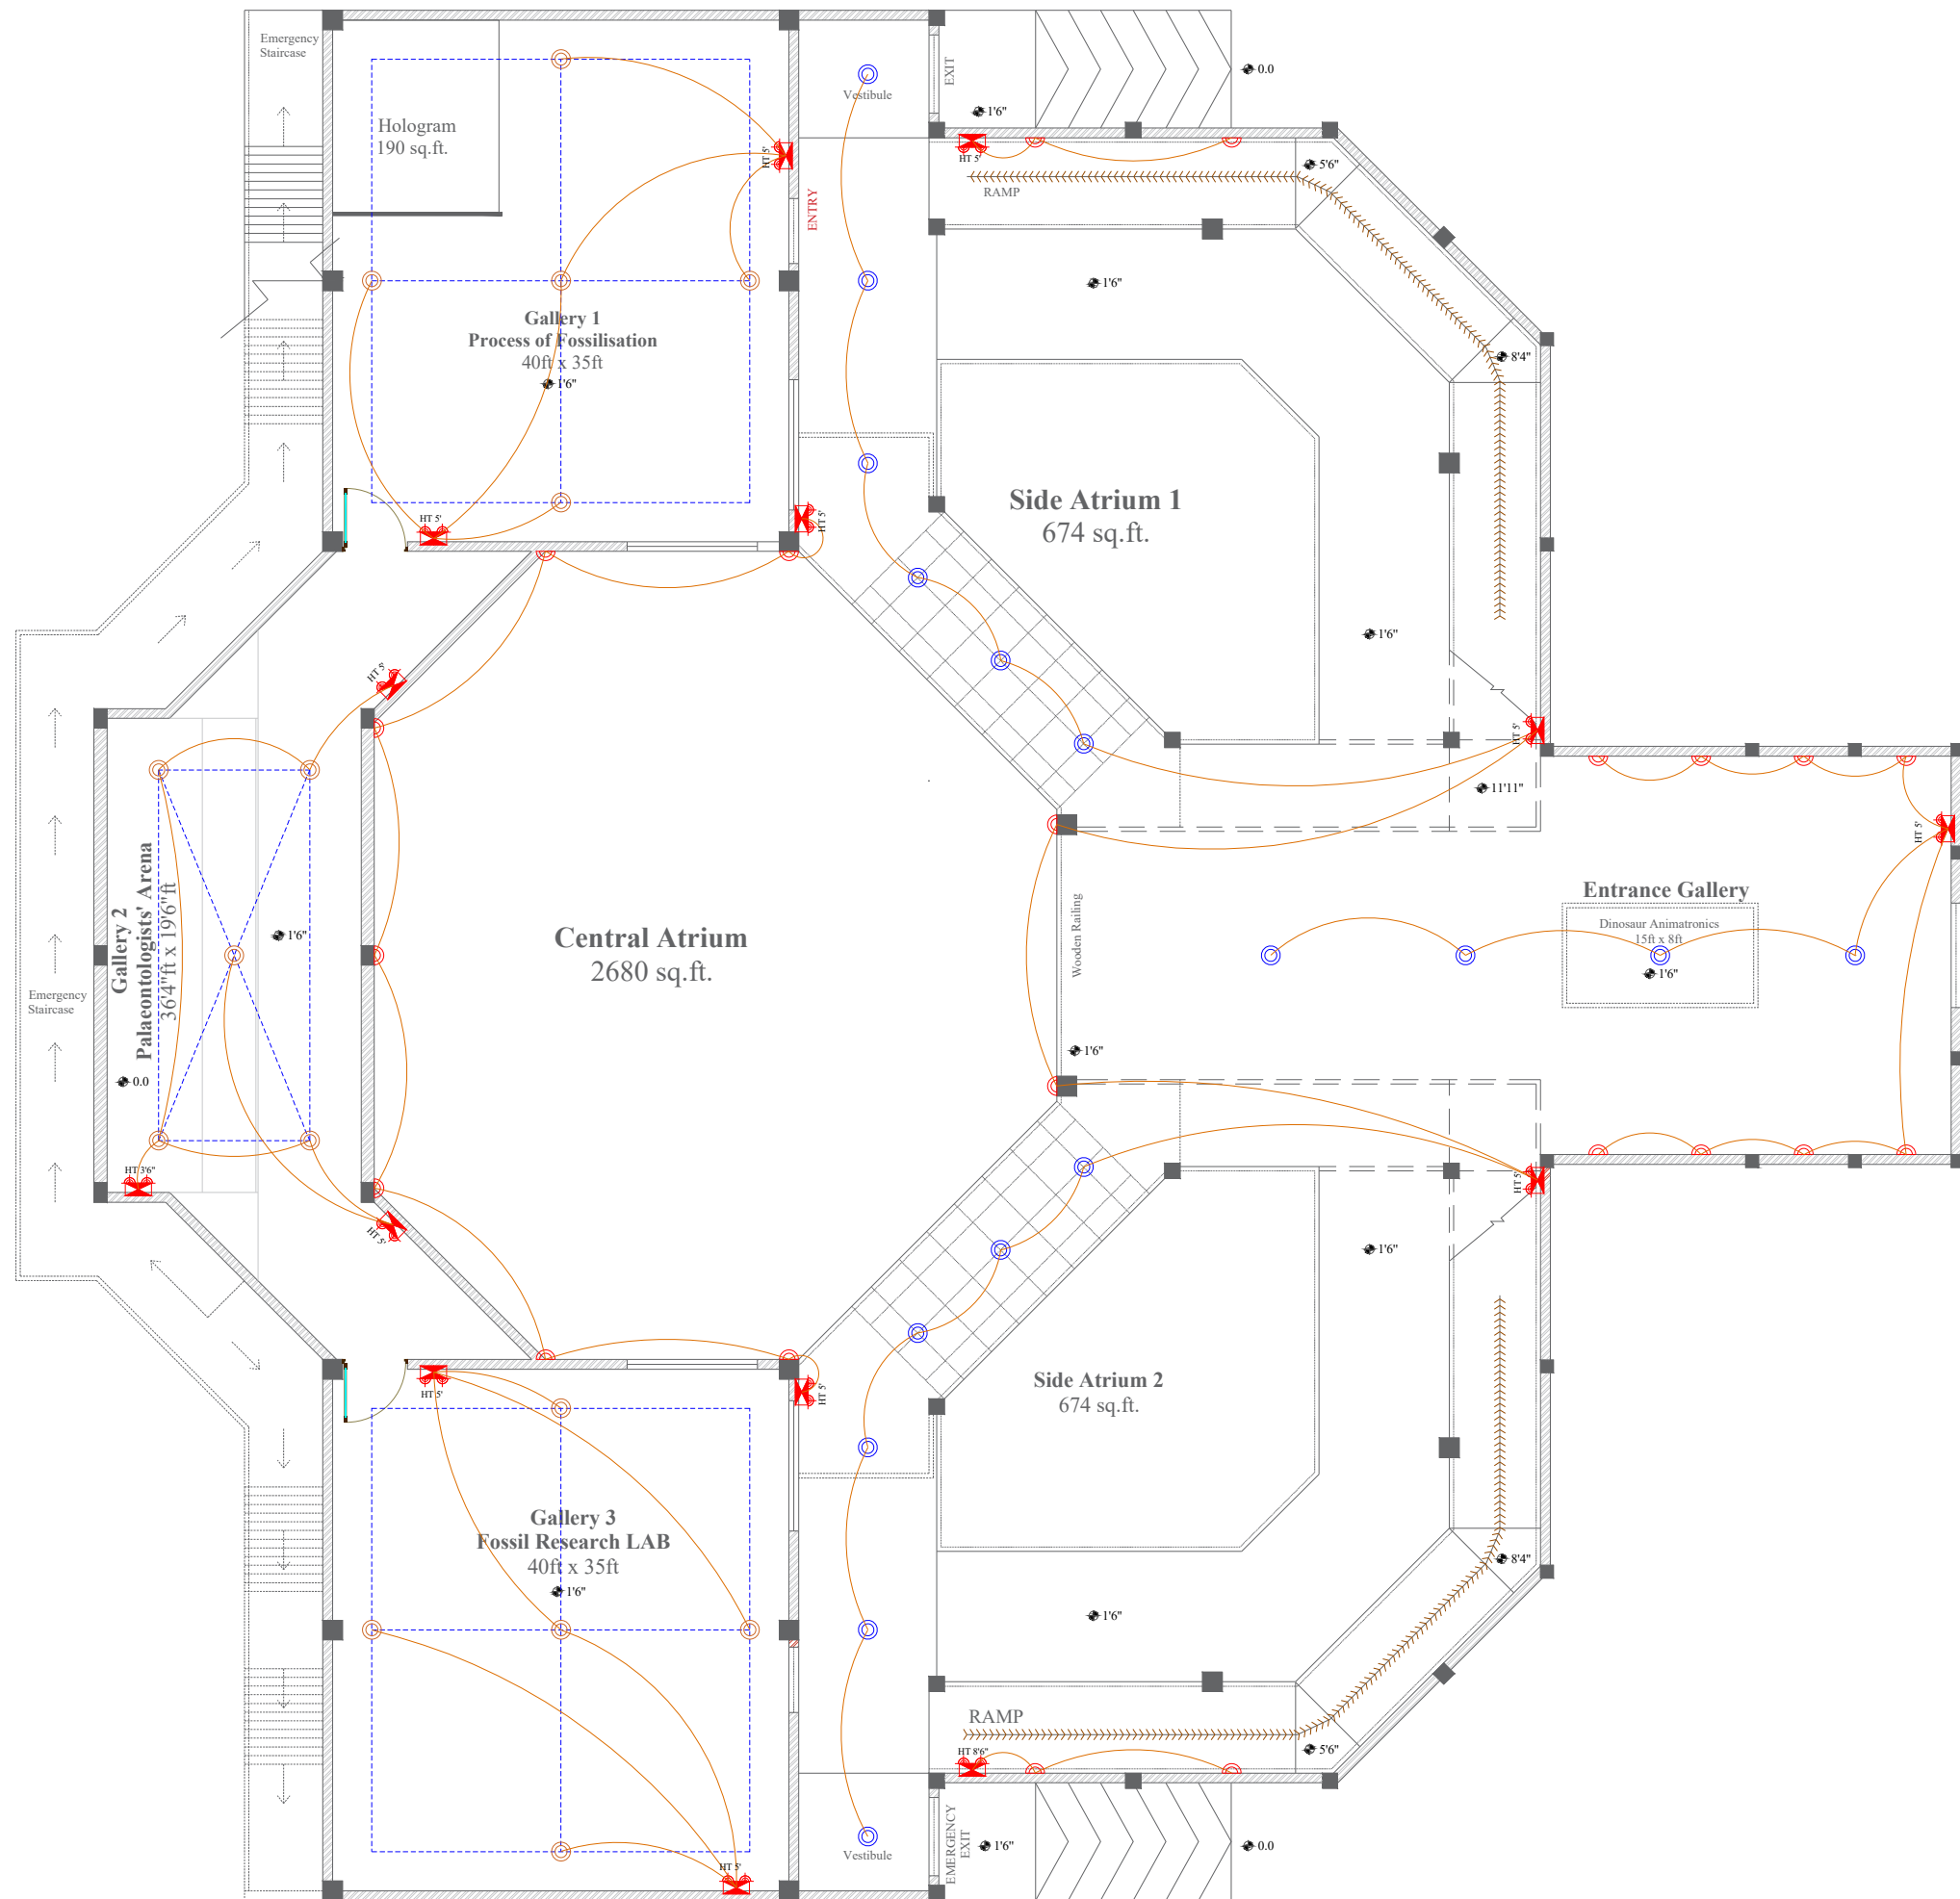

This drawing and the design it covers is the property of VAMA COMMUNICATIONS. It is merely loaned on the borrower's express agreement that it will not be reproduced, copied, oaned, exhibited nor used except in a limited way and private use as permitted by any written consent given by the lender to the borrower. All Dimensions are in Feet Inches except where specified. All Dimensions are to be read and not measured.

CLIENT



Tourism Corporation og Gujarat Limited

PROJECT TITLE

Dinosaur Museum - PHASE II, Balasinor


DRAWING TITLE

Ground Floor-Electrical Layout




201-202, Shanay II,
 Opp B.M. Institute,
 Nr. Gandhigram
 Rly Station, Ashram Road,
 Ahmedabad - 380009
 India Ph : +91-79-40070606/0

DATE	D.NO	REV	SCALE
05/08/2020	12	01	NTS

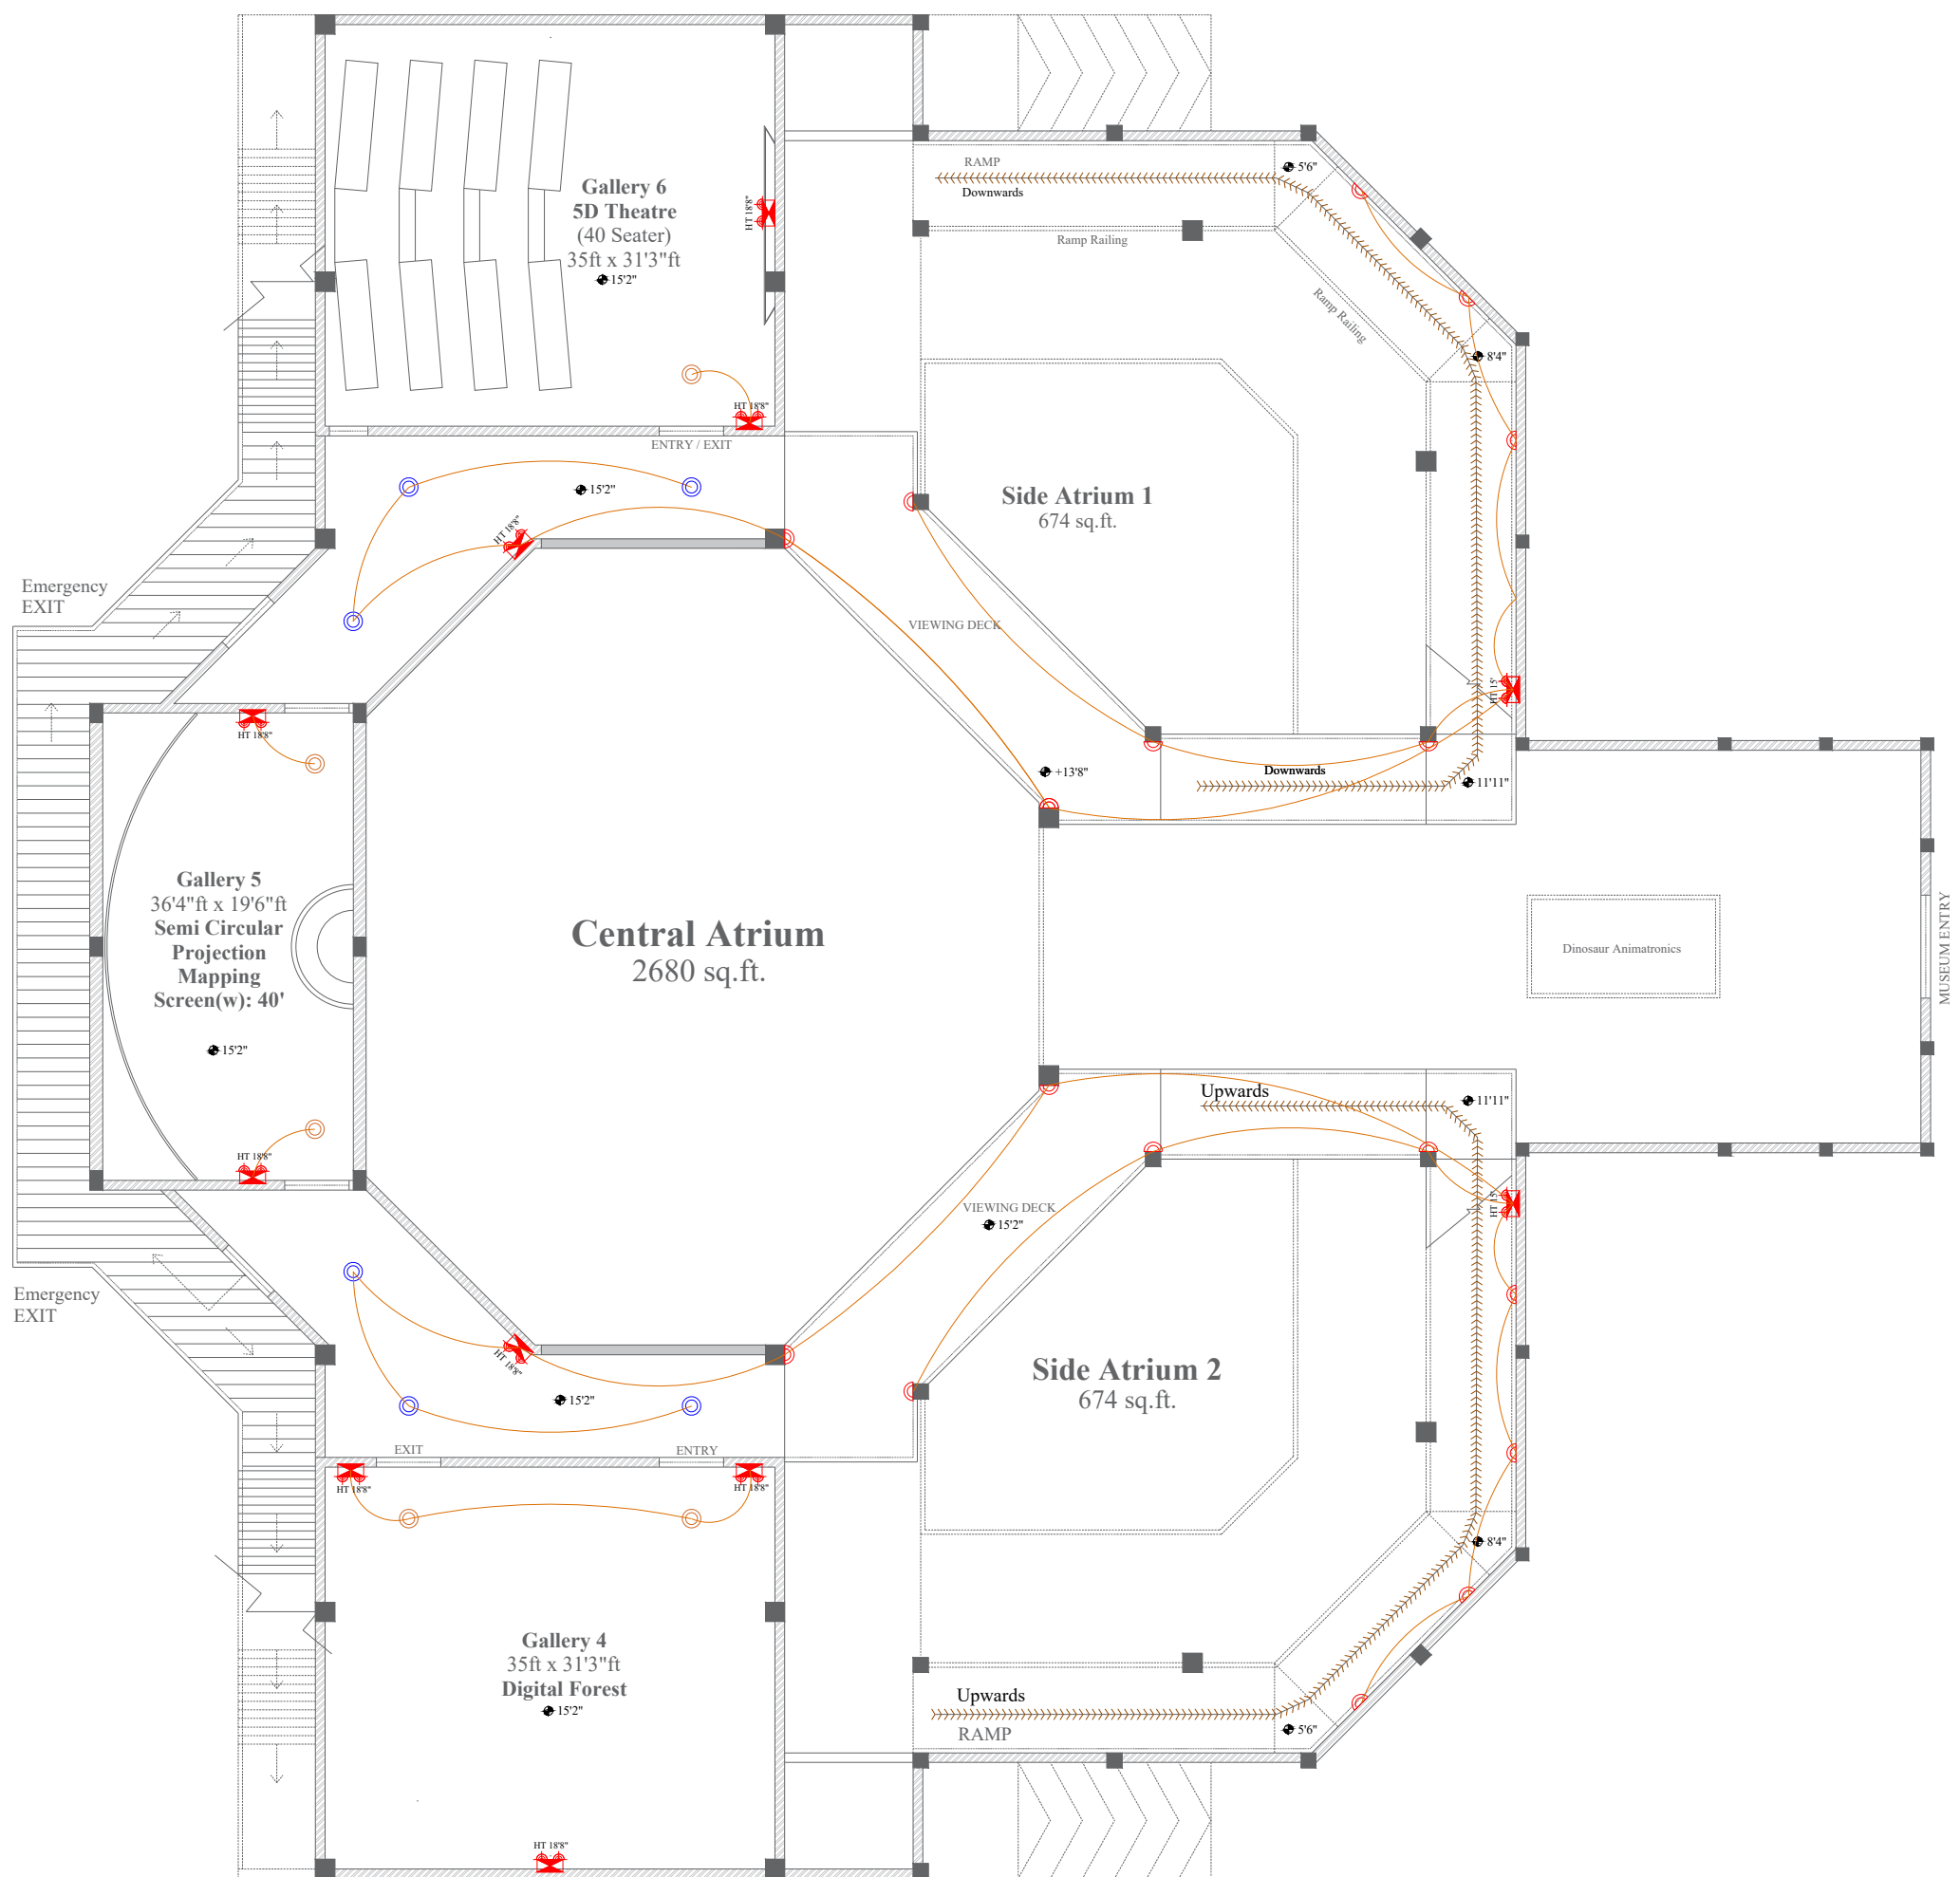

KEY PLAN

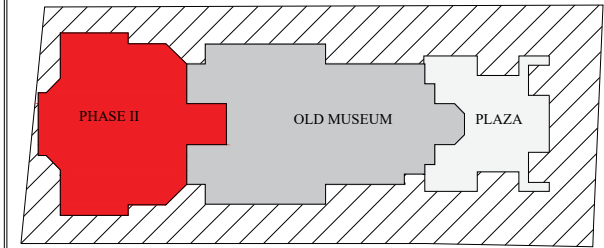

Total Built Up Area 21,730 sq. ft.
Ground Floor - 15,320 sq.ft.
Souvenir Shop - 678 sq.ft.
Semi covered Pathway- 503 sq.ft.
First Floor - 5,230 sq.ft.

Legend:

Symbol	Description	Height from F.F. Level/Ramp Level
	Ceiling Light	13'2"
	Ceiling Light Point connected to track light	13'2"
	Angled Wall Mounted Light	7'
	Switch Board with Plug point	3'6"
	Wire Looping	
	Electrical Looping for Track Light	

This drawing and the design it covers is the property of VAMA COMMUNICATIONS. It is merely loaned on the borrower's express agreement that it will not be reproduced, copied, oaned, exhibited nor used except in a limited way and private use as permitted by any written consent given by the lender to the borrower. All Dimensions are in Feet Inches except where specified. All Dimensions are to be read and not measured.

CLIENT




Tourism Corporation og Gujarat Limited

PROJECT TITLE

Dinosaur Museum - PHASE II, Balasinor

DRAWING TITLE

First Floor-Electrical Layout

 201-202, Shanay II, Opp B.M. Institute, Nr. Gandhigram Rly Station, Ashram Road, Ahmedabad - 380009 India Ph : +91-79-40070606/0

DATE	D.NO	REV	SCALE
05/08/2020	13	01	NTS