



- NOTES:
- All dimensions are in mm unless noted otherwise.
 - The dimensions are to be read and not scaled off the drawing.
 - Any discrepancy in the drawing shall be brought to the notice of the Architects.
 - This drawing is to be read in conjunction with other relevant drawings & specifications given in the tender document.
 - Only the latest revision of the drawings shall be considered valid for all purposes.

| REVISIONS: | | |
|------------|------------|---------------|
| SL. | DATE | DESCRIPTION |
| R-0 | 13-09-2021 | Shop Drawing. |
| | | |
| | | |

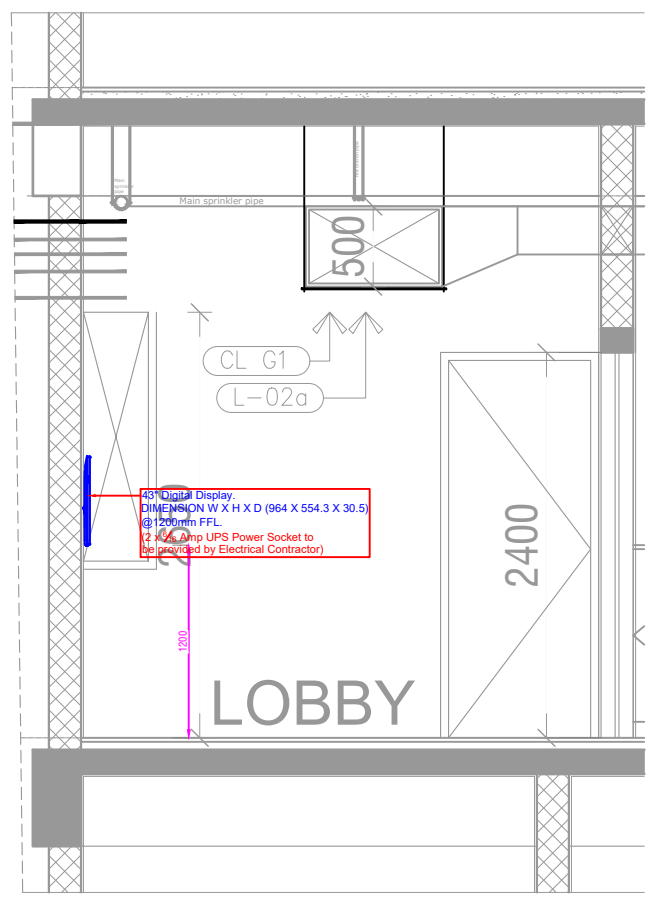

SECTION

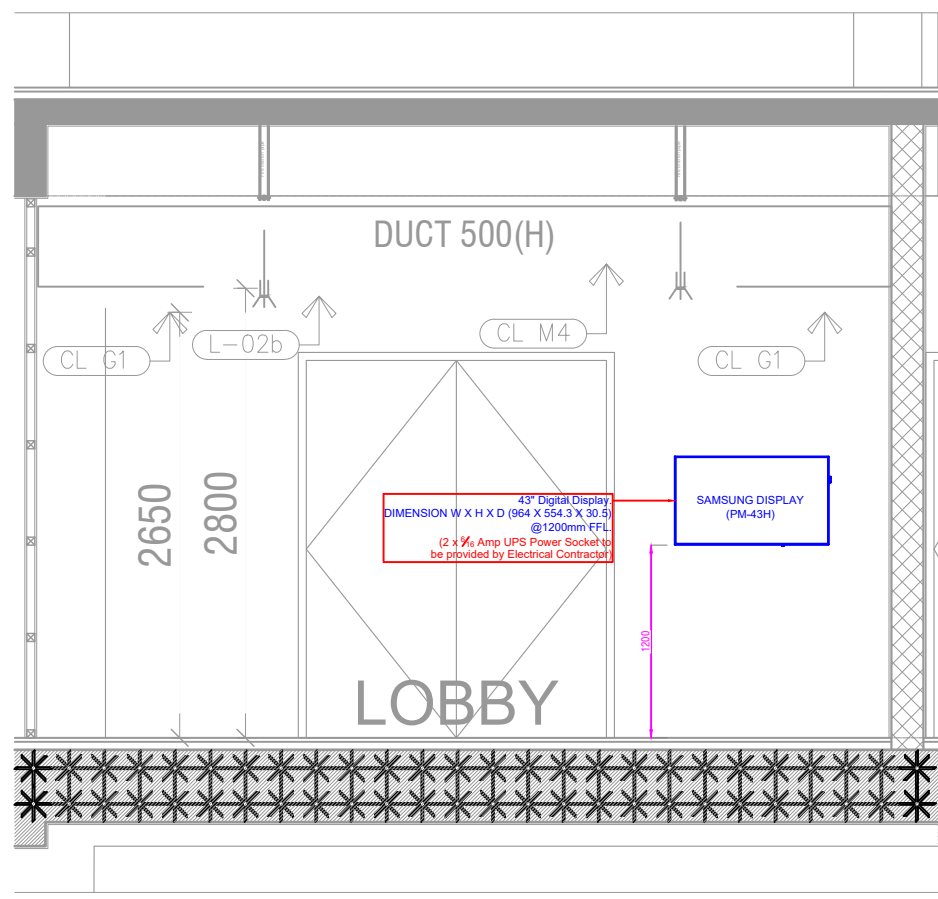

ELEVATION

LOBBY-SECTION AND ELEVATION

AV SYSTEM INTEGRATOR :

VALLEY ELECTROVISION PVT. LTD. ✓

LIGHTOMATED

B1,B2, Mohan Co-Operative Industrial Estate,
Mathura Road, New Delhi-110044

AUDIO VISUAL CONSULTANT
IMPOSSIBLE CE
CONSULTANT PVT. LTD

MEP CONSULTANT
U E D C

Y-49, Okhla Industrial Area
Phase - II, Delhi - 110020

PROJECT

**PROPOSED OFFICE BUILDING FOR
UTKARSH SMALL FINANCE BANK LTD.**
At Arazi No. 223, Arazi No. 229, Arazi No. 229Ka, Arazi No. 229Kha, Arazi No. 234, Arazi No. 235, Arazi No. 236, Arazi No. 237, Arazi No. 238, Arazi No. 239, Arazi No. 240, Arazi No. 245Ka & Arazi No. 245Ka at Mauza Sehmalpur, Pargana Athgawan, Tehsil Pindra, Varanasi

CLIENT

UTKARSH SMALL FINANCE BANK LTD.
S-241-2, 1ST FLOOR, MAHAVIR NAGAR, ORDERLY BAZAR,
NEAR MAHAVIR MANDIR, VARANASI, U.P.

ARCHITECT

Aadharsihla Designs Pvt. Ltd.
B - 4/124, L. G. F., Safdarjung Enclave, New Delhi - 110029.
Tel: +91 11 26100433 - 6, Fax: +91 11 26177678,
E-mail: adpl@adpl.in

COPYRIGHT
This drawing is the property of Aadharsihla Designs Pvt. Ltd. It shall not be copied, used in any manner and handed over to any person or party without the prior permission of Aadharsihla Designs Pvt. Ltd.

DRAWING TITLE

**LOBBY SECTION AND
ELEVATION FOR 1st &
2nd FLOOR.**


| | | |
|------------|-------|------|
| DATE | SCALE | REV. |
| 13-09-2021 | NTS | |

DRAWING NO.
VAL-AV-SED-01

R0

- NOTES:
- All dimensions are in mm unless noted otherwise.
 - The dimensions are to be read and not scaled off the drawing.
 - Any discrepancy in the drawing shall be brought to the notice of the Architects.
 - This drawing is to be read in conjunction with other relevant drawings & specifications given in the tender document.
 - Only the latest revision of the drawings shall be considered valid for all purposes.

| REVISIONS: | | |
|------------|------------|---------------|
| SL. | DATE | DESCRIPTION |
| R-0 | 13-09-2021 | Shop Drawing. |
| | | |
| | | |

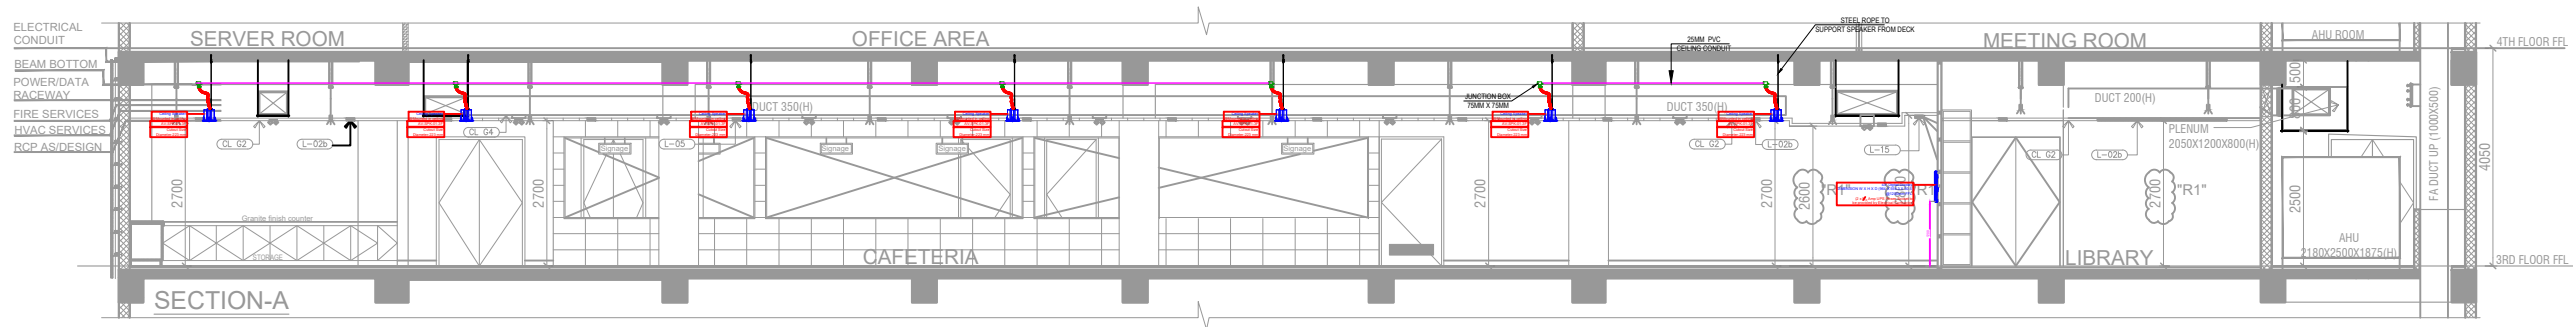

3RD FLOOR-CAFETERIA- SECTION AND ELEVATION

AV SYSTEM INTEGRATOR :

VALLEY ELECTROVISION PVT. LTD. ✓

LIGHTOMATED

B1, B2, Mohan Co-Operative Industrial Estate,
Mathura Road, New Delhi-110044

AUDIO VISUAL CONSULTANT
IMPOSSIBLE CE
CONSULTANT PVT. LTD

MEP CONSULTANT
U E D C
Y-49, Okhla Industrial Area
Phase - II, Delhi - 110020

PROJECT

PROPOSED OFFICE BUILDING FOR
UTKARSH SMALL FINANCE BANK LTD.
At Arazi No. 223, Arazi No. 229, Arazi No. 229Ka, Arazi No. 229Kha, Arazi No. 234, Arazi No. 235, Arazi No. 236, Arazi No. 237, Arazi No. 238, Arazi No. 239, Arazi No. 240, Arazi No. 245Ka & Arazi No. 245K at Mauza Sehmalpur, Pargana Athgawan, Tehsil Pindra, Varanasi

CLIENT

UTKARSH SMALL FINANCE BANK LTD.
S-24/1-2, 1ST FLOOR, MAHAVIR NAGAR, ORDERLY BAZAR,
NEAR MAHAVIR MANDIR, VARANASI, U.P.

ARCHITECT

ADPL

Aadharshila Designs Pvt. Ltd.
B - 4/124, L. G. F., Safdarjung Enclave, New Delhi - 110029.
Tel: +91 11 26100433 - 6, Fax: +91 11 26177678,
E-mail: adpl@adpl.in

COPYRIGHT

This drawing is the property of Aadharshila Designs Pvt. Ltd. It shall not be copied, used in any manner and handed over to any person or party without the prior permission of Aadharshila Designs Pvt. Ltd.

DRAWING TITLE

3rd FLOOR CAFETERIA
SECTION

| | | |
|------------|-------|------|
| DATE | SCALE | REV. |
| 13-09-2021 | NTS | |


DRAWING NO. VAL-AV-SED-02

R0

- NOTES:
- All dimensions are in mm unless noted otherwise.
 - The dimensions are to be read and not scaled off the drawing.
 - Any discrepancy in the drawing shall be brought to the notice of the Architects.
 - This drawing is to be read in conjunction with other relevant drawings & specifications given in the tender document.
 - Only the latest revision of the drawings shall be considered valid for all purposes.

REVISIONS:

| SL | DATE | DESCRIPTION |
|-----|------------|---------------|
| R-0 | 13-09-2021 | Shop Drawing. |

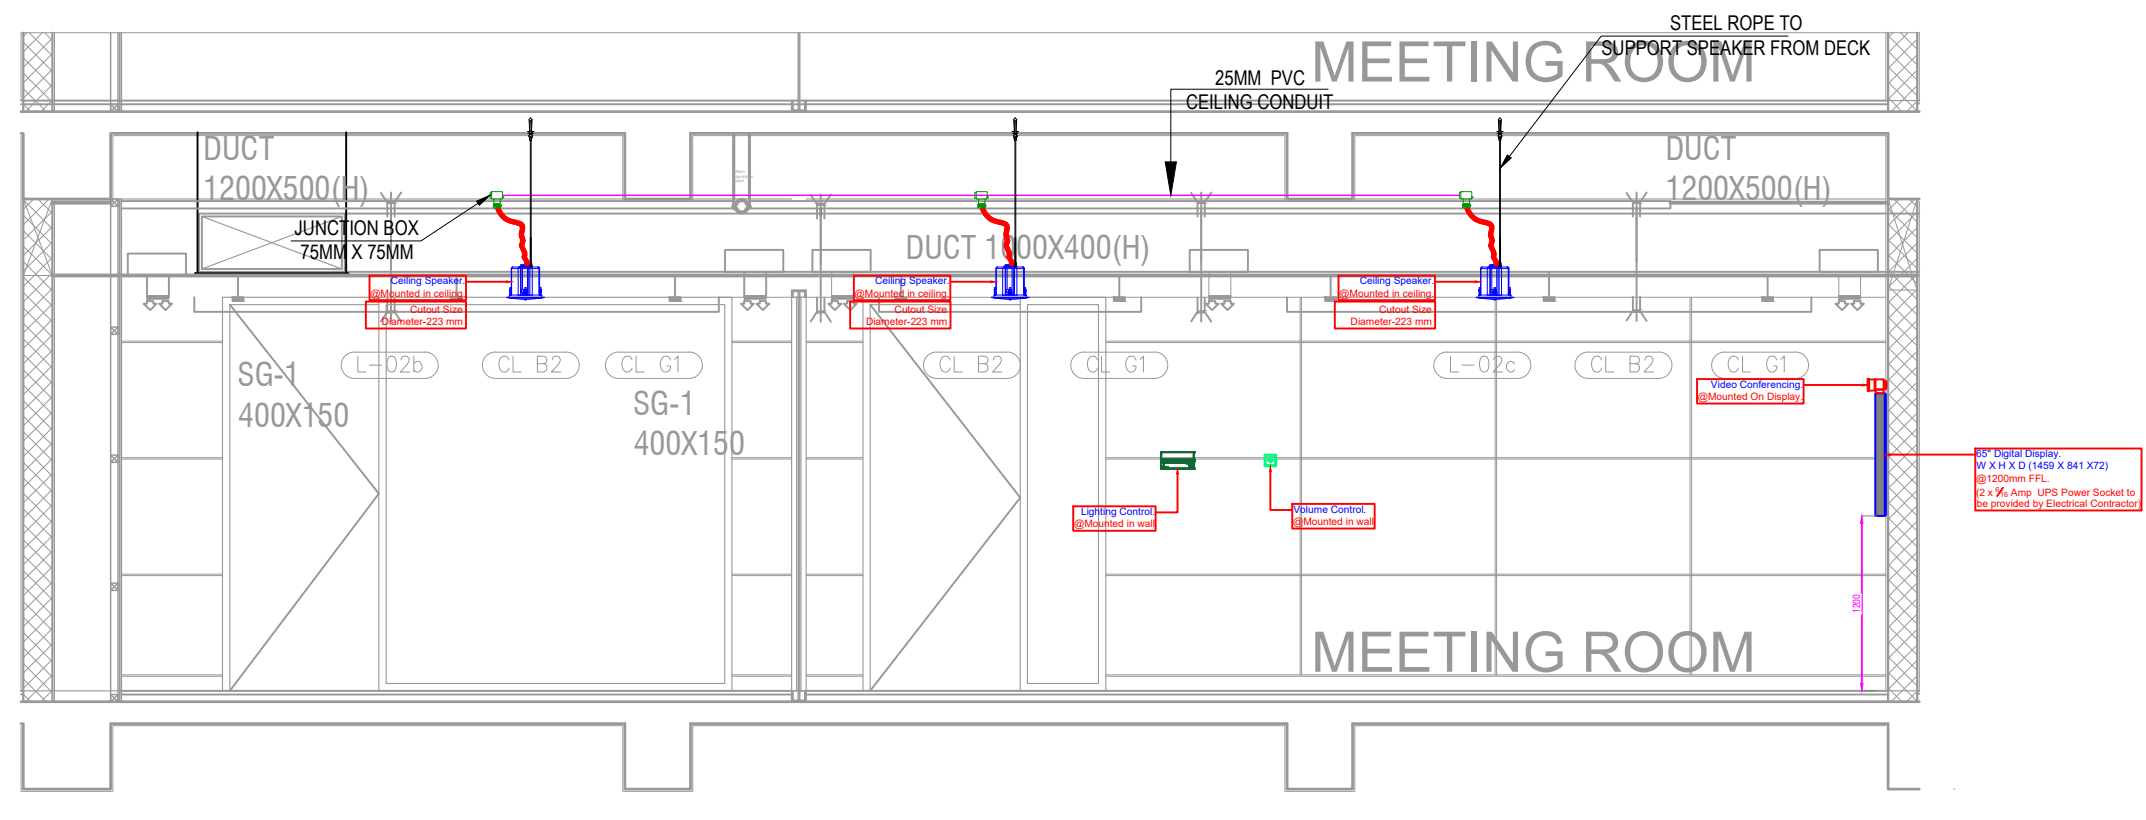

4TH & 5TH FLOOR-MEETING ROOM- SECTION

AV SYSTEM INTEGRATOR :

VALLEY ELECTROVISION PVT. LTD. ✓

LIGHTOMATED

B1, B2, Mohan Co-Operative Industrial Estate,
Mathura Road, New Delhi-110044

AUDIO VISUAL CONSULTANT
IMPOSSIBLE CE
CONSULTANT PVT. LTD

MEP CONSULTANT
U E D C
Y-49, Okhla Industrial Area
Phase - II, Delhi - 110020

PROJECT

PROPOSED OFFICE BUILDING FOR
UTKARSH SMALL FINANCE BANK LTD.
At Arazi No. 223, Arazi No. 229, Arazi No. 229Ka, Arazi No. 229Kha, Arazi No. 234, Arazi No. 235, Arazi No. 236, Arazi No. 237, Arazi No. 238, Arazi No. 239, Arazi No. 240, Arazi No. 245Ka & Arazi No. 245K at Mauza Sehmalpur, Pargana Athgawan, Tehsil Pindra, Varanasi

CLIENT

UTKARSH SMALL FINANCE BANK LTD.
S-34/1, 1ST FLOOR, MAHAVIR NAGAR, ORDERLY BAZAR,
NEAR MAHAVIR MANDIR, VARANASI, U.P.

ARCHITECT

Aadharshila Designs Pvt. Ltd.

B - 4/124, L. G. F., Safdarjung Enclave, New Delhi - 110029.
Tel: +91 11 26100433 - 6, Fax: +91 11 26177678,
E-mail: adpl@adpl.in

COPYRIGHT
This drawing is the property of Aadharshila Designs Pvt. Ltd. It shall not be copied, used in any manner and handed over to any person or party without the prior permission of Aadharshila Designs Pvt. Ltd.

DRAWING TITLE

4th & 5th FLOOR
MEETING ROOM
SECTION


| DATE | SCALE | REV. |
|------------|-------|------|
| 13-09-2021 | NTS | |

DRAWING NO. VAL-AV-SED-03

R0

- NOTES:
- All dimensions are in mm unless noted otherwise.
 - The dimensions are to be read and not scaled off the drawing.
 - Any discrepancy in the drawing shall be brought to the notice of the Architects.
 - This drawing is to be read in conjunction with other relevant drawings & specifications given in the tender document.
 - Only the latest revision of the drawings shall be considered valid for all purposes.

| REVISIONS: | | |
|------------|------------|---------------|
| SL. | DATE | DESCRIPTION |
| R-0 | 13-09-2021 | Shop Drawing. |
| | | |
| | | |

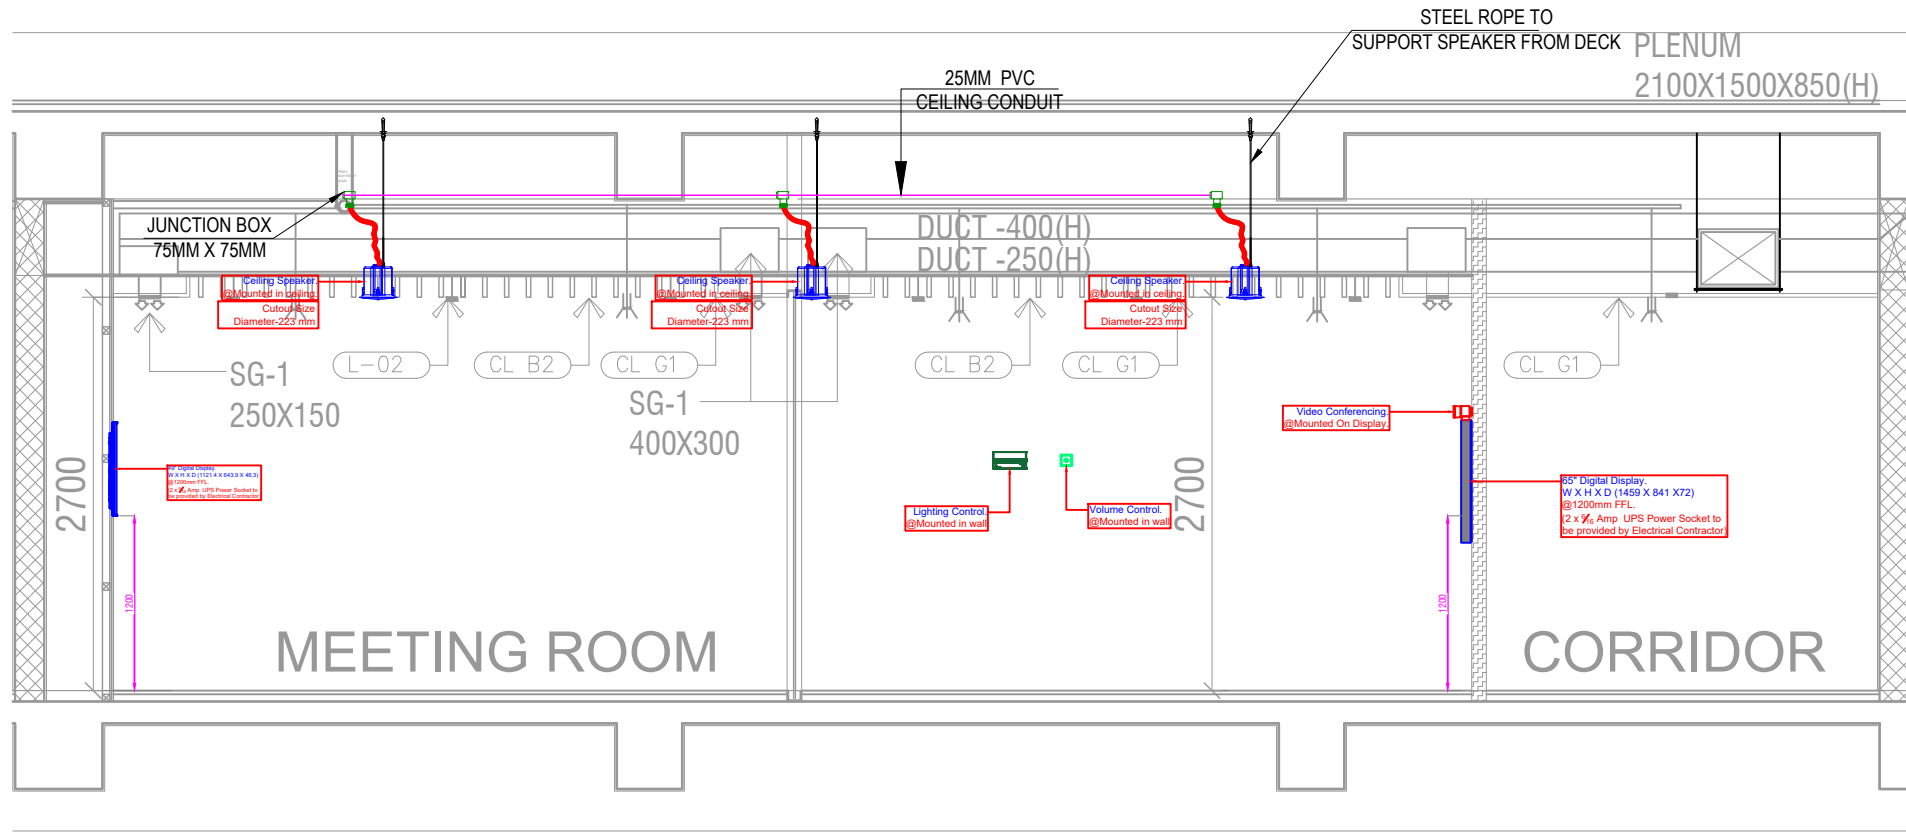

6TH FLOOR-MEETING ROOM- SECTION

AV SYSTEM INTEGRATOR :

VALLEY ELECTROVISION PVT. LTD. ✓

LIGHTOMATED

B1, B2, Mohan Co-Operative Industrial Estate,
Mathura Road, New Delhi-110044

AUDIO VISUAL CONSULTANT
IMPOSSIBLE CE
CONSULTANT PVT. LTD

MEP CONSULTANT
U E D C

Y-49, Okhla Industrial Area
Phase - II, Delhi - 110020

PROJECT

PROPOSED OFFICE BUILDING FOR
UTKARSH SMALL FINANCE BANK LTD.
At Arazi No. 223, Arazi No. 229, Arazi No.
229Ka, Arazi No. 229Kha, Arazi No. 234, Arazi
No. 235, Arazi No. 236, Arazi No. 237, Arazi
No. 238, Arazi No. 239, Arazi No. 240, Arazi No.
245Ka & Arazi No. 245Kb at Mauza
Sehmalpur, Pargana Athgawan, Tehsil Pindra,
Varanasi

CLIENT

UTKARSH SMALL FINANCE BANK LTD.
S-34/1-2, 1ST FLOOR, MAHAVIR NAGAR, ORDERLY BAZAR,
NEAR MAHAVIR MANDIR, VARANASI, U.P.

ARCHITECT

AADPL

Aadharshila Designs Pvt. Ltd.

B - 4/124, L. G. F., Safdarjung Enclave, New Delhi - 110029.
Tel: +91 11 26100433 - 6, Fax: +91 11 26177678,
E-mail: adpl@adpl.in

COPYRIGHT
This drawing is the property of Aadharshila Designs Pvt. Ltd. It shall not be copied, used
in any manner and handed over to any person or party without the prior permission of
Aadharshila Designs Pvt. Ltd.




DRAWING TITLE

6th FLOOR MEETING
ROOM SECTION

| | | |
|------------|-------|------|
| DATE | SCALE | REV. |
| 13-09-2021 | NTS | |

DRAWING NO. VAL-AV-SED-04

R0

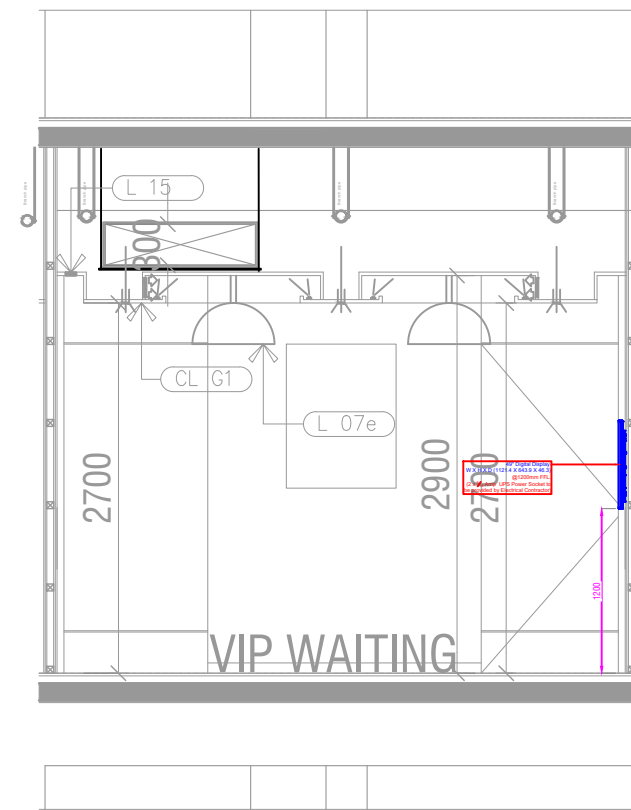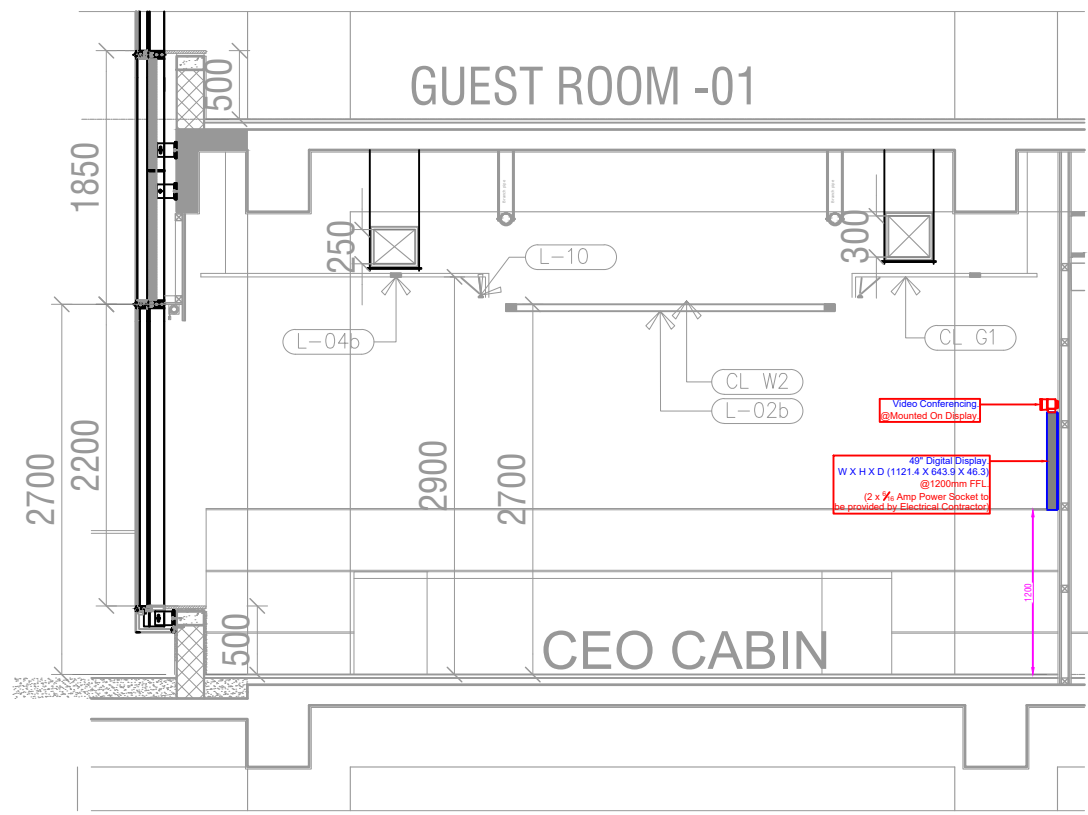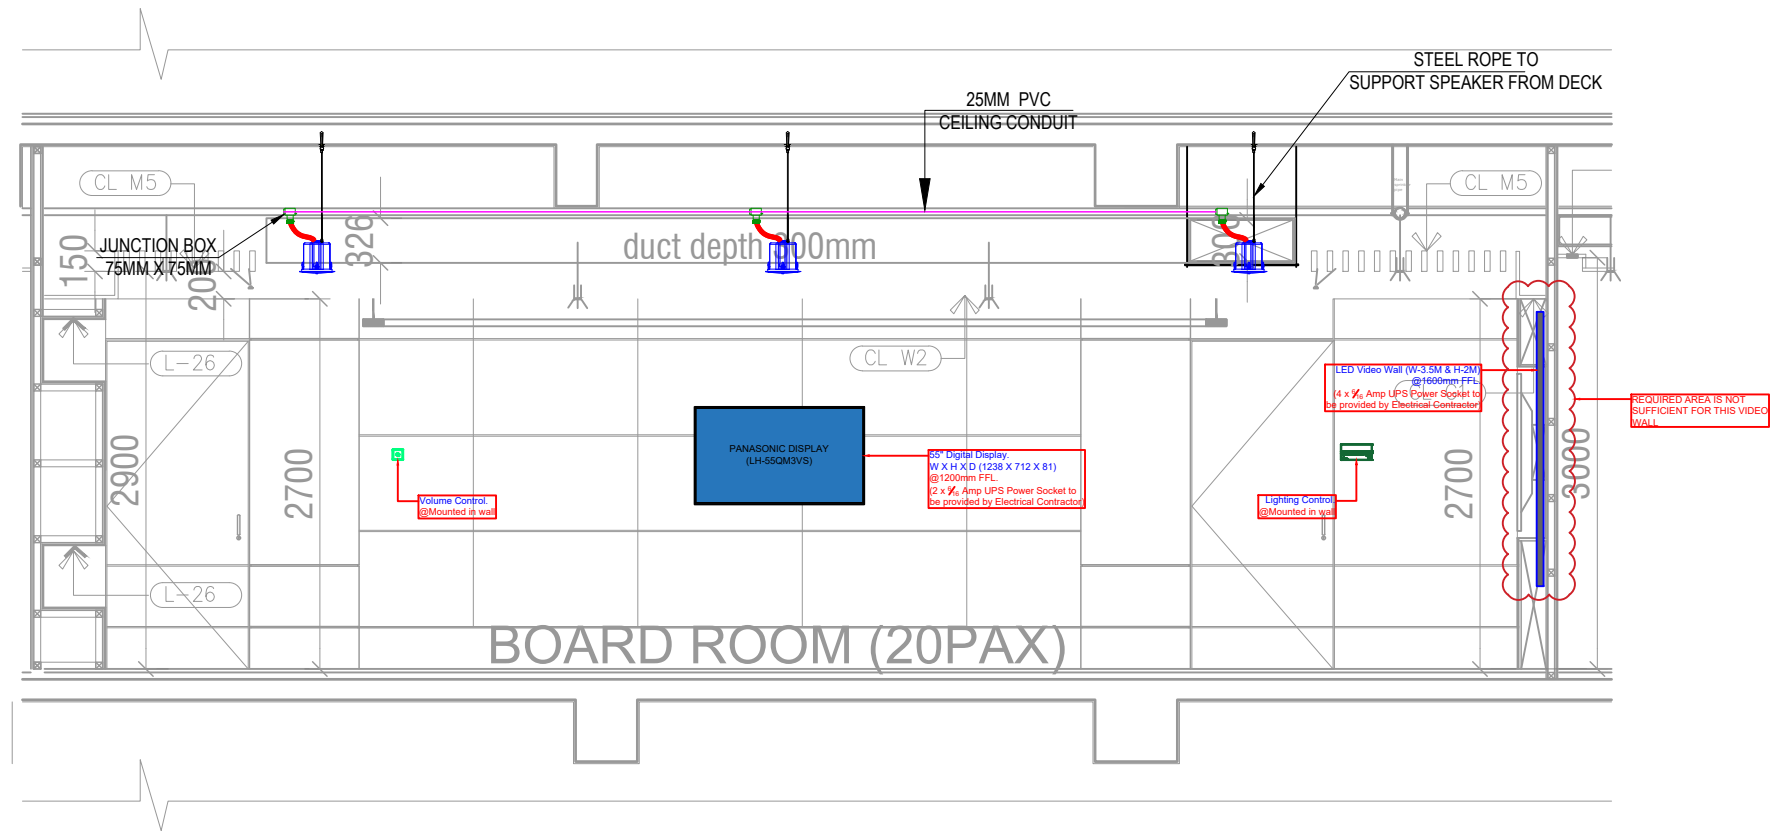

7TH FLOOR-BOARD ROOM, CEO CABIN, VIP WAITING- SECTION

- NOTES:
- All dimensions are in mm unless noted otherwise.
 - The dimensions are to be read and not scaled off the drawing.
 - Any discrepancy in the drawing shall be brought to the notice of the Architects.
 - This drawing is to be read in conjunction with other relevant drawings & specifications given in the tender document.
 - Only the latest revision of the drawings shall be considered valid for all purposes.

| REVISIONS: | | |
|------------|------------|---------------|
| SL | DATE | DESCRIPTION |
| R-0 | 13-09-2021 | Shop Drawing. |

AV SYSTEM INTEGRATOR:

VALLEY ELECTROVISION PVT. LTD. ✓

LIGHTOMATED

B1,B2, Mohan Co-Operative Industrial Estate,
Mathura Road, New Delhi-110044

AUDIO VISUAL CONSULTANT
IMPOSSIBLE CE
CONSULTANT PVT. LTD

MEP CONSULTANT
U E D C
Y-49, Okhla Industrial Area
Phase - II, Delhi -110020

PROJECT

PROPOSED OFFICE BUILDING FOR
UTKARSH SMALL FINANCE BANK LTD.
At Arazi No. 223, Arazi No. 229, Arazi No. 234, Arazi No. 235, Arazi No. 236, Arazi No. 237, Arazi No. 238, Arazi No. 239, Arazi No. 240, Arazi No. 245Ka & Arazi No. 245Ka at Mauza Sehmampur, Pargana Athgawan, Tehsil Pindra, Varanasi

CLIENT

UTKARSH SMALL FINANCE BANK LTD.
S-34/1, 1ST FLOOR, MAHAVIR NAGAR, ORDERLY BAZAR,
NEAR MAHAVIR MANDIR, VARANASI, U.P.

ARCHITECT

ADPL
Aadharshila Designs Pvt. Ltd.
B - 4/124, L. G. F., Safdarjung Enclave, New Delhi - 110029.
Tel: +91 11 26100433 - 6, Fax: +91 11 26177678,
E-mail: adpl@adpl.in

COPYRIGHT
This drawing is the property of Aadharshila Designs Pvt. Ltd. It shall not be copied, used in any manner and handed over to any person or party without the prior permission of Aadharshila Designs Pvt. Ltd.



DRAWING TITLE
7th FLOOR BOARD ROOM CEO ROOM VIP WAITING SECTION


| | | |
|--------------------|--------------|------|
| DATE 13-09-2021 | SCALE NTS | REV. |
|--------------------|--------------|------|

| | |
|-------------------------------|------------|
| DRAWING NO. VAL-AV-SED-005 | REV. R0 |
|-------------------------------|------------|


- NOTES:
- All dimensions are in mm unless noted otherwise.
 - The dimensions are to be read and not scaled off the drawing.
 - Any discrepancy in the drawing shall be brought to the notice of the Architects.
 - This drawing is to be read in conjunction with other relevant drawings & specifications given in the tender document.
 - Only the latest revision of the drawings shall be considered valid for all purposes.

| REVISIONS: | | |
|------------|------------|---------------|
| SL. | DATE | DESCRIPTION |
| R-0 | 13-09-2021 | Shop Drawing. |
| | | |
| | | |

| AV SYSTEM INTEGRATOR : | | |
|---|-------|------|
| VALLEY ELECTROVISION PVT. LTD. <input checked="" type="checkbox"/> | | |
|  LIGHTOMATED B1, B2, Mohan Co-Operative Industrial Estate, Mathura Road, New Delhi-110044 | | |
| AUDIO VISUAL CONSULTANT | | |
| IMPOSSIBLE CE | | |
| CONSULTANT PVT. LTD. <input type="checkbox"/> | | |
| MEP CONSULTANT | | |
| U E D C <input type="checkbox"/> | | |
| Y-49, Okhla Industrial Area Phase - II, Delhi - 110020 | | |
| PROJECT | | |
| PROPOSED OFFICE BUILDING FOR UTKARSH SMALL FINANCE BANK LTD. At Arazi No. 223, Arazi No. 229, Arazi No. 234, Arazi No. 229Ka, Arazi No. 229Kha, Arazi No. 234, Arazi No. 235, Arazi No. 236, Arazi No. 237, Arazi No. 238, Arazi No. 239, Arazi No. 240, Arazi No. 245Ka & Arazi No. 245Ka at Mauza Sehmalpur, Pargana Athgawan, Tehsil Pindra, Varanasi | | |
| CLIENT | | |
| UTKARSH SMALL FINANCE BANK LTD. S-24/1-2, 1ST FLOOR, MAHAVIR NAGAR, ORDERLY BAZAR, NEAR MAHAVIR MANDIR, VARANASI, U.P. | | |
| ARCHITECT | | |
|  Aadharshila Designs Pvt. Ltd. B - 4/124, L. G. F., Safdarjung Enclave, New Delhi - 110029. Tel: +91 11 26100433 - 6, Fax: +91 11 26177678, E-mail: adpl@adpl.in | | |
| COPYRIGHT | | |
| This drawing is the property of Aadharshila Designs Pvt. Ltd. It shall not be copied, used in any manner and handed over to any person or party without the prior permission of Aadharshila Designs Pvt. Ltd. | | |
| DRAWING TITLE | | |
| VIDEO WALL-SECTION AND ELEVATION | | |
| DATE | SCALE | REV. |
| 13-09-2021 | NTS | |
| DRAWING NO. | | |
| VAL-AV-SED-006 | | R0 |

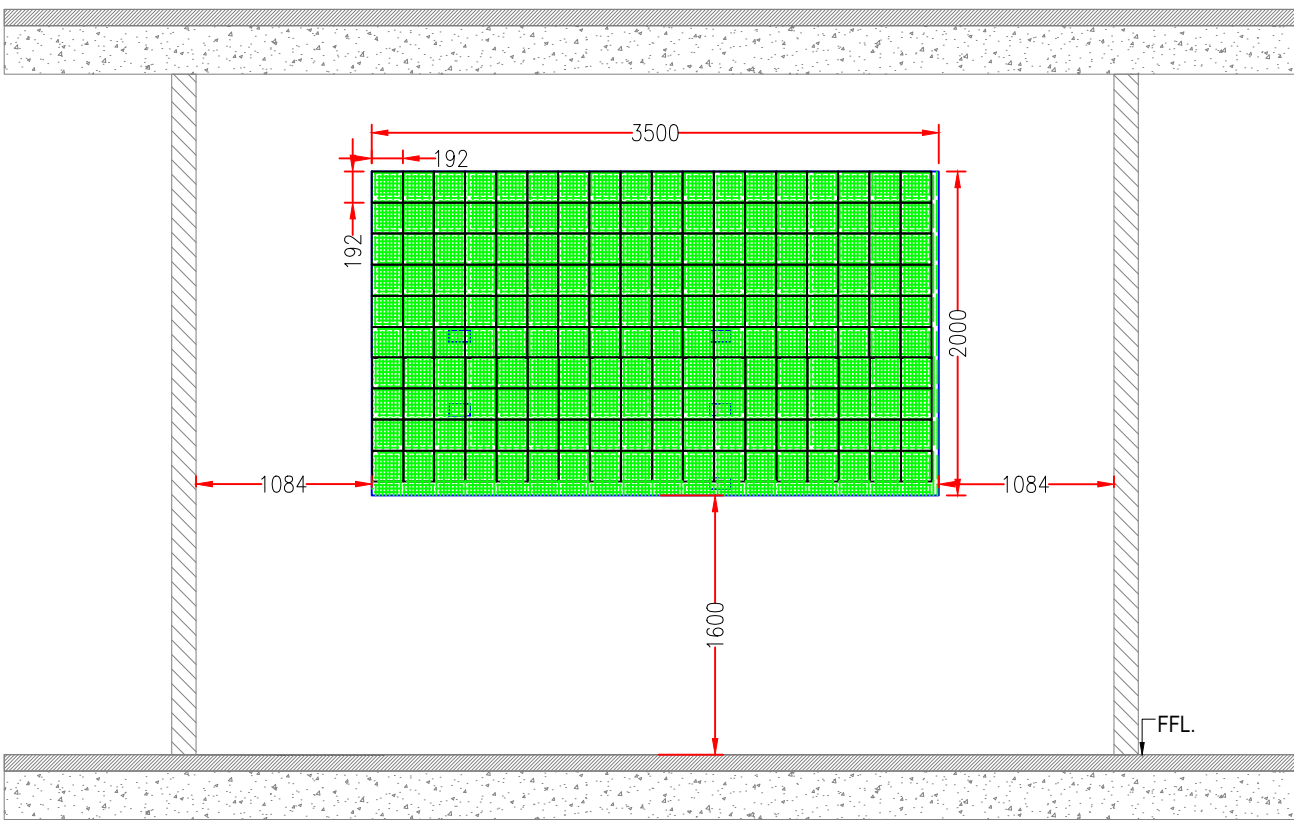

VIDEO WALL FRONT ELEVATION

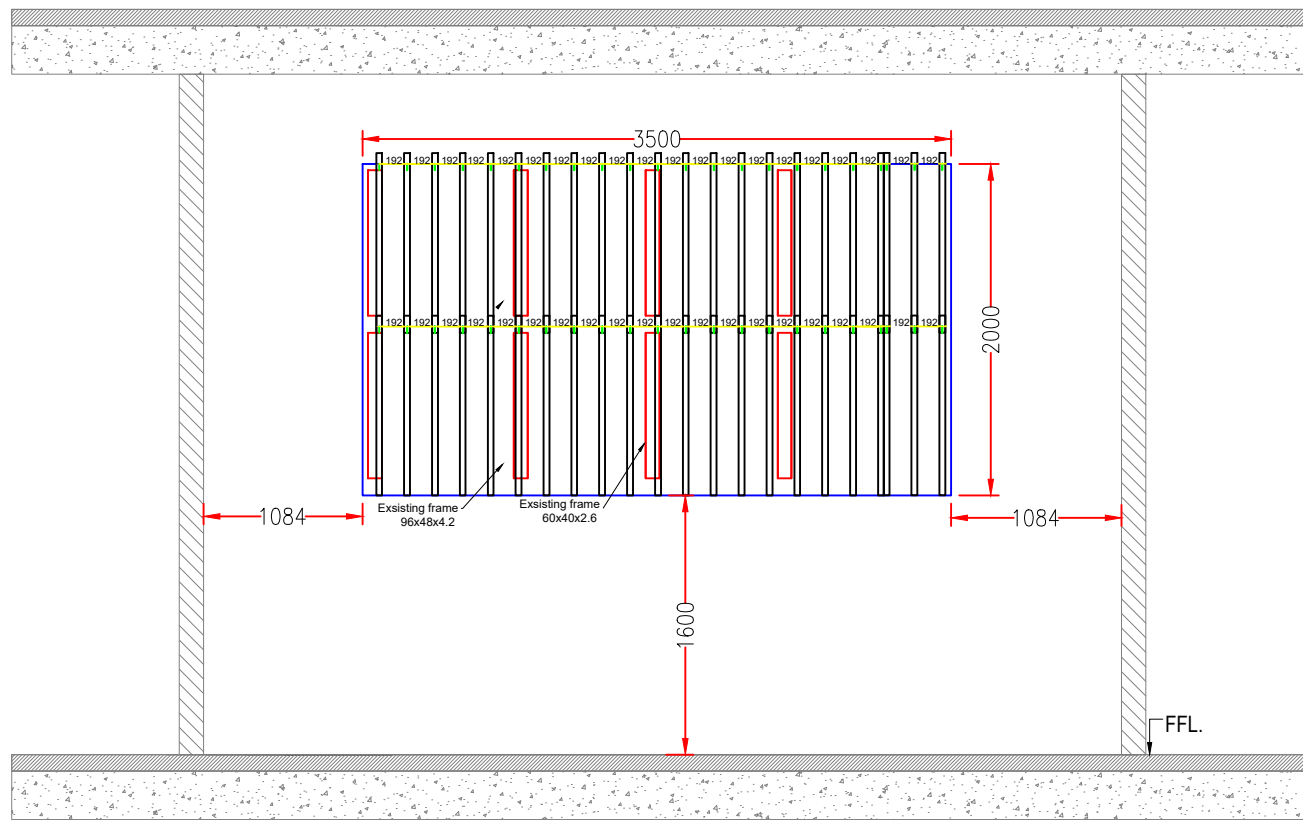


VIDEO WALL REAR ELEVATION



VIDEO WALL SECTION

- NOTES:
- All dimensions are in mm unless noted otherwise.
 - The dimensions are to be read and not scaled off the drawing.
 - Any discrepancy in the drawing shall be brought to the notice of the Architects.
 - This drawing is to be read in conjunction with other relevant drawings & specifications given in the tender document.
 - Only the latest revision of the drawings shall be considered valid for all purposes.

| REVISIONS: | | |
|------------|------------|---------------|
| SL. | DATE | DESCRIPTION |
| R-0 | 13-09-2021 | Shop Drawing. |
| | | |
| | | |

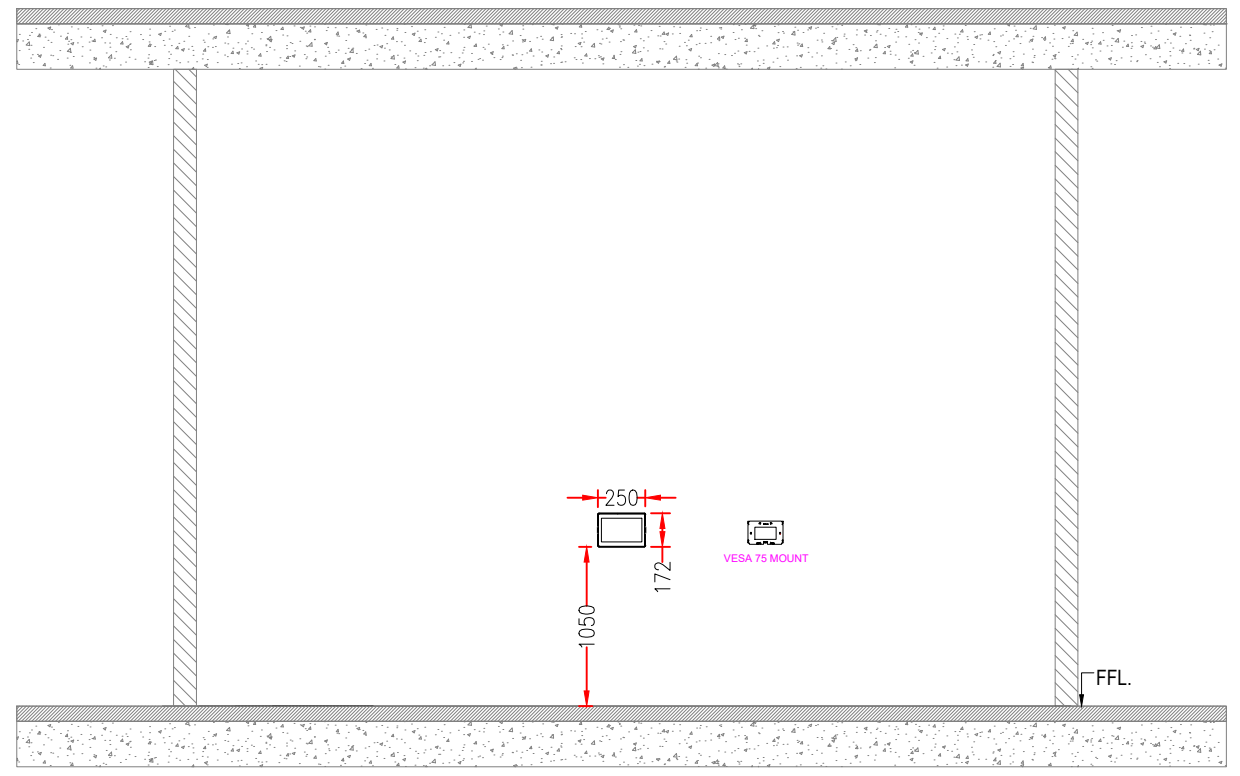

ROOM SCHEDULER FRONT ELEVATION



ROOM SCHEDULER SECTION

AV SYSTEM INTEGRATOR :

VALLEY ELECTROVISION PVT. LTD.

LIGHTOMATED

B1, B2, Mohan Co-Operative Industrial Estate,
Mathura Road, New Delhi-110044

AUDIO VISUAL CONSULTANT
IMPOSSIBLE CE
CONSULTANT PVT. LTD.

MEP CONSULTANT
U E D C

Y-49, Okhla Industrial Area
Phase - II, Delhi -110020

PROJECT

PROPOSED OFFICE BUILDING FOR
UTKARSH SMALL FINANCE BANK LTD.
At Arazi No. 223, Arazi No. 229, Arazi No. 234, Arazi
No. 235, Arazi No. 236, Arazi No. 237, Arazi
No. 238, Arazi No. 239, Arazi No. 240, Arazi No.
245Ka & Arazi No. 245Ka at Mauza
Sehmalpur, Pargana Athgawan, Tehsil Pindra,
Varanasi

CLIENT

UTKARSH SMALL FINANCE BANK LTD.
S-24/1-2, 1ST FLOOR, MAHAVIR NAGAR, ORDERLY BAZAR,
NEAR MAHAVIR MANDIR, VARANASI, U.P.

ARCHITECT

Aadharshila Designs Pvt. Ltd.
B - 4/124, L. G. F., Safdarjung Enclave, New Delhi - 110029.
Tel: +91 11 26100433 - 6, Fax: +91 11 26177678,
E-mail: adp@adpl.in

COPYRIGHT
This drawing is the property of Aadharshila Designs Pvt. Ltd. It shall not be copied, used
in any manner and handed over to any person or party without the prior permission of
Aadharshila Designs Pvt. Ltd.

DRAWING TITLE
ROOM
SCHEDULER-SECTION
AND ELEVATION

| | | |
|--------------------|--------------|------|
| DATE 13-09-2021 | SCALE NTS | REV. |
|--------------------|--------------|------|

| | |
|-------------------------------|------------|
| DRAWING NO. VAL-AV-SED-007 | REV. R0 |
|-------------------------------|------------|